




Schematic Design - Site Plan
Scale: 1:30

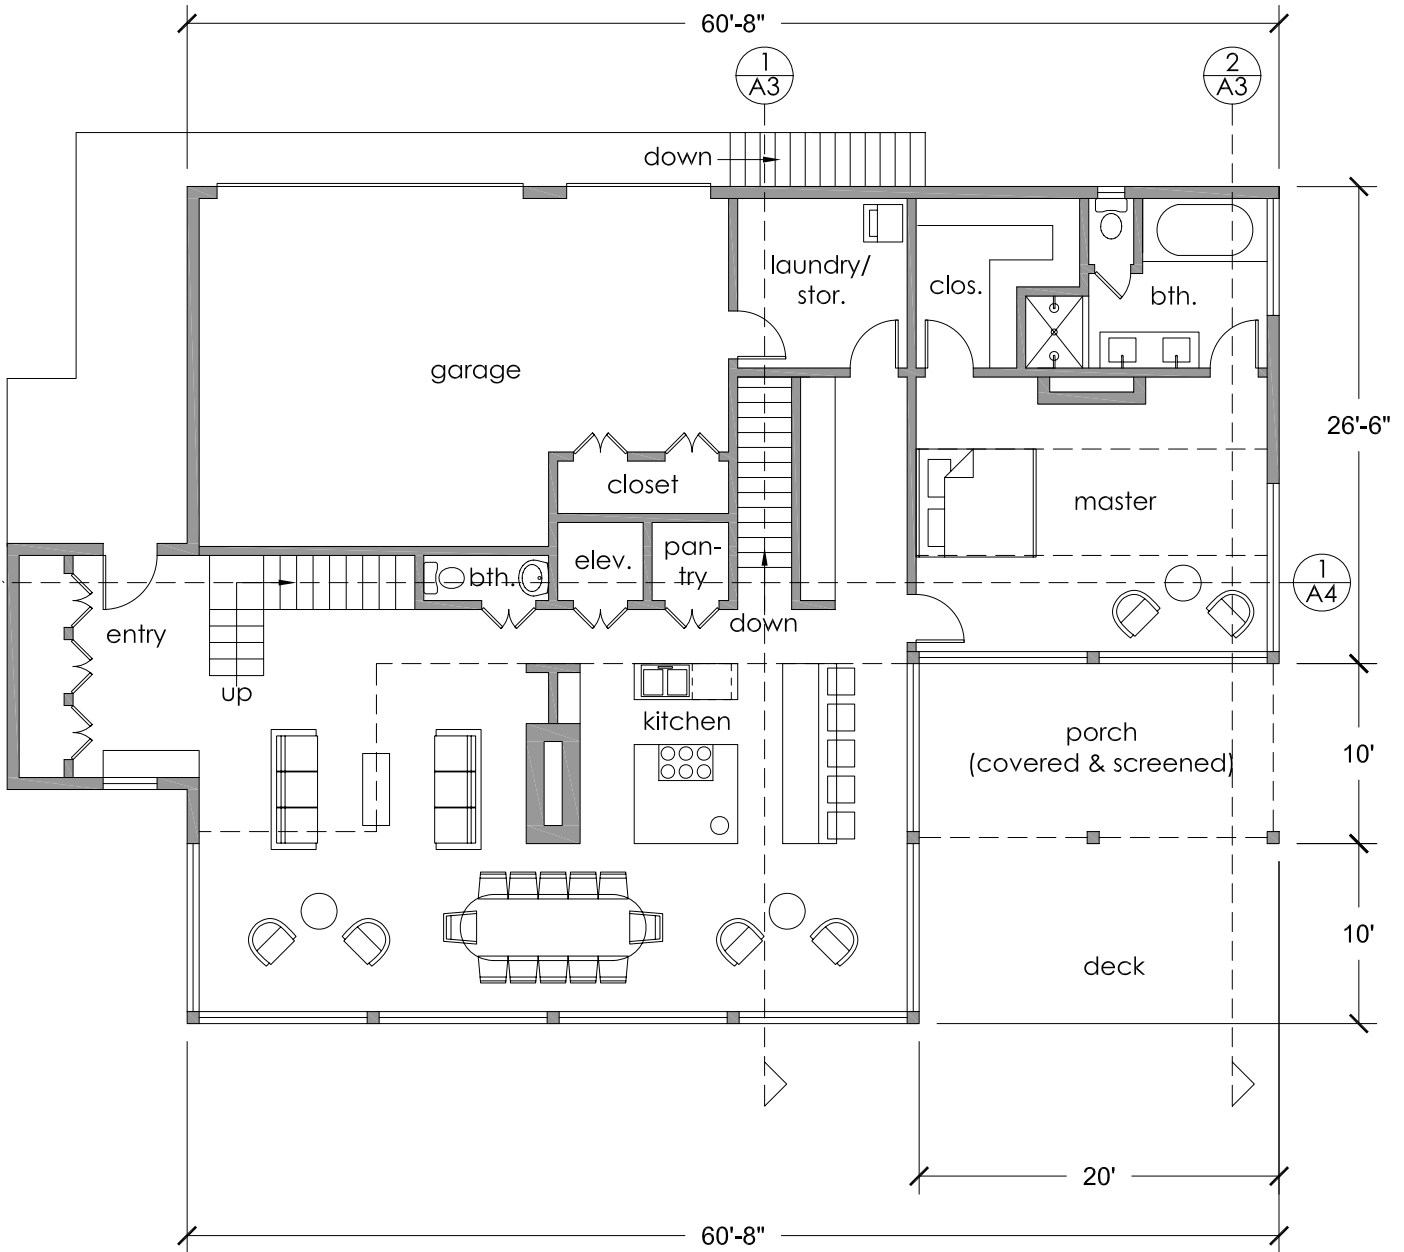


SCHEME 4 (gross sf)
 Basement - 905 sf
 First Floor - 2,555 sf
 Second Floor - 1,005 sf
 Total - 4,425 sf

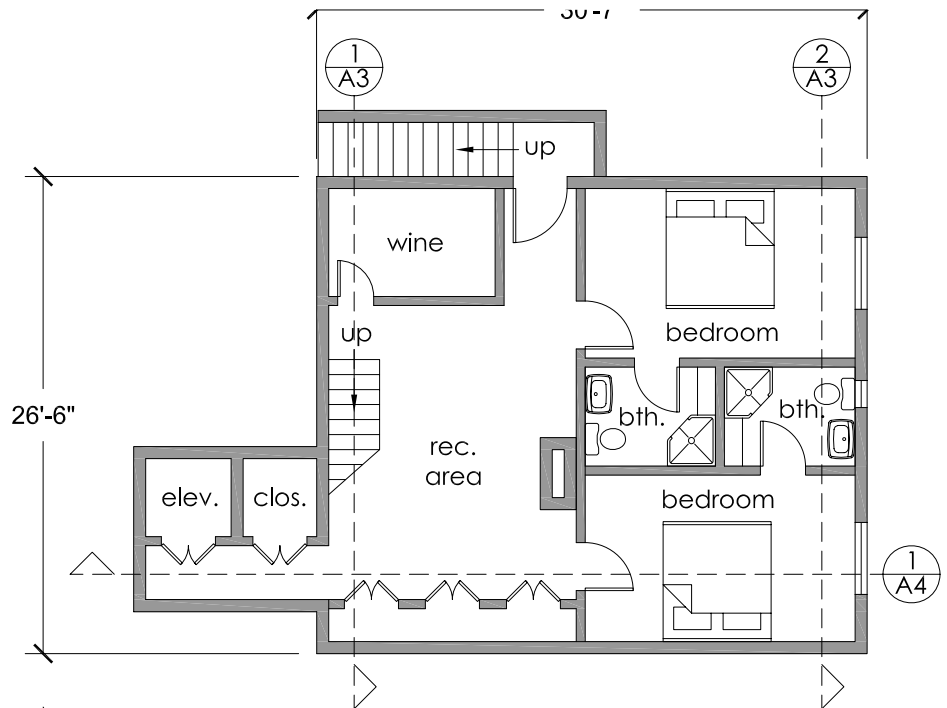


Schematic Design - Basement Floor Plan
Scale: 3/32" = 1'-0"

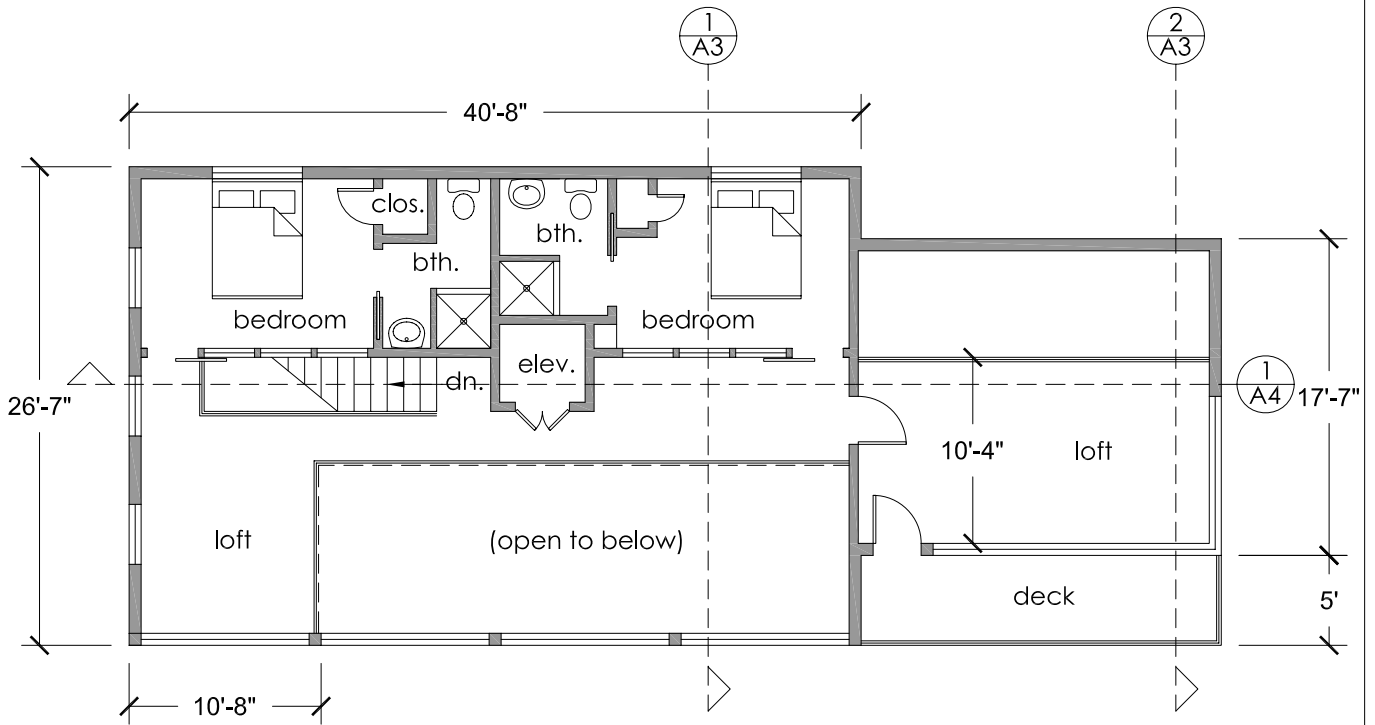

Schematic Design - Second Floor Plan
Scale: 3/32" = 1'-0"

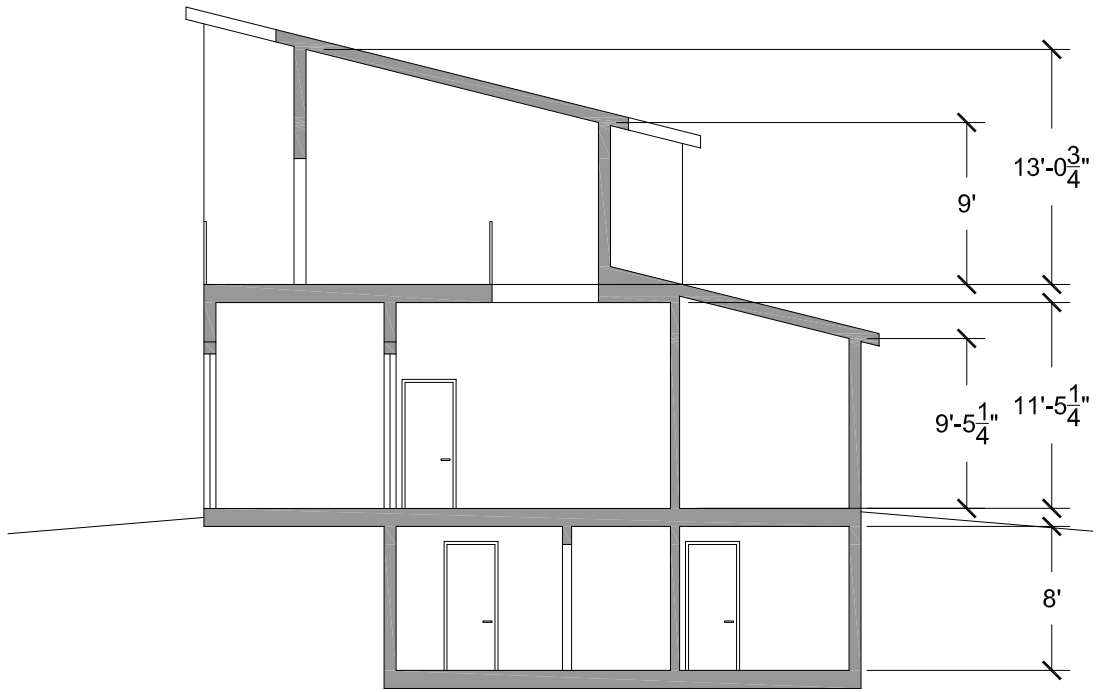

2 Schematic Design - Transverse Section
Scale: 3/32" = 1'-0"

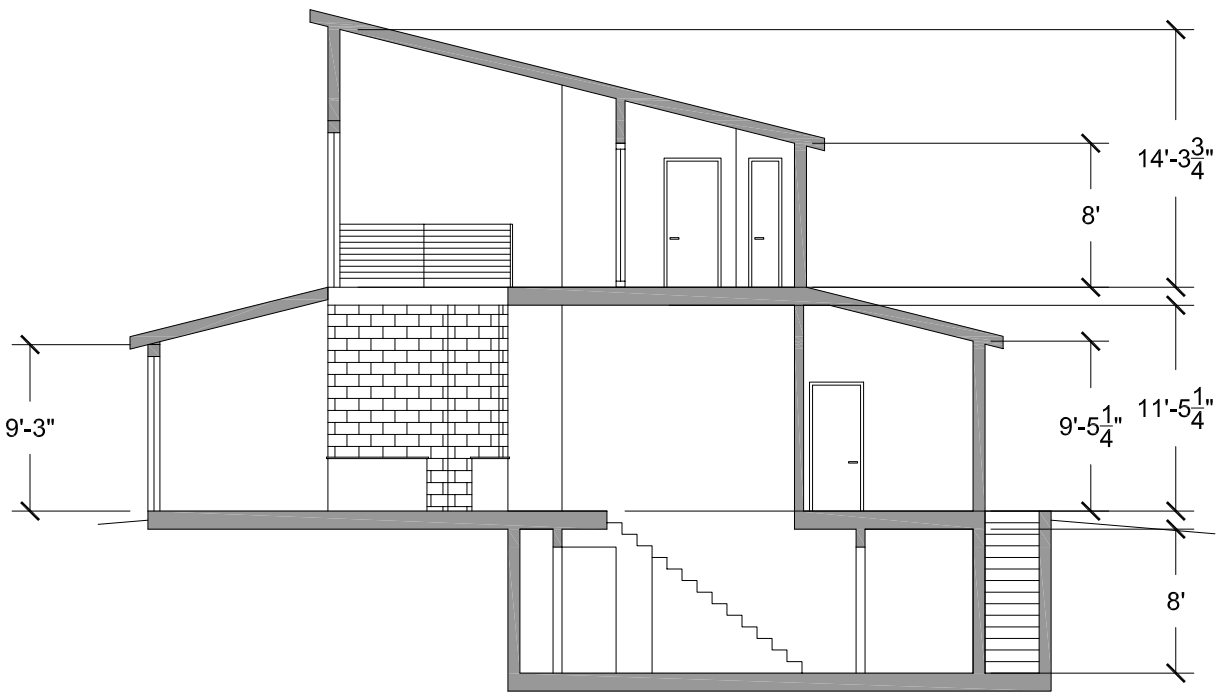

1 Schematic Design - Transverse Section
Scale: 3/32" = 1'-0"



southeast corner




1 Schematic Design - Longitudinal Section
Scale: 3/32" = 1'-0"



south elevation




entrance

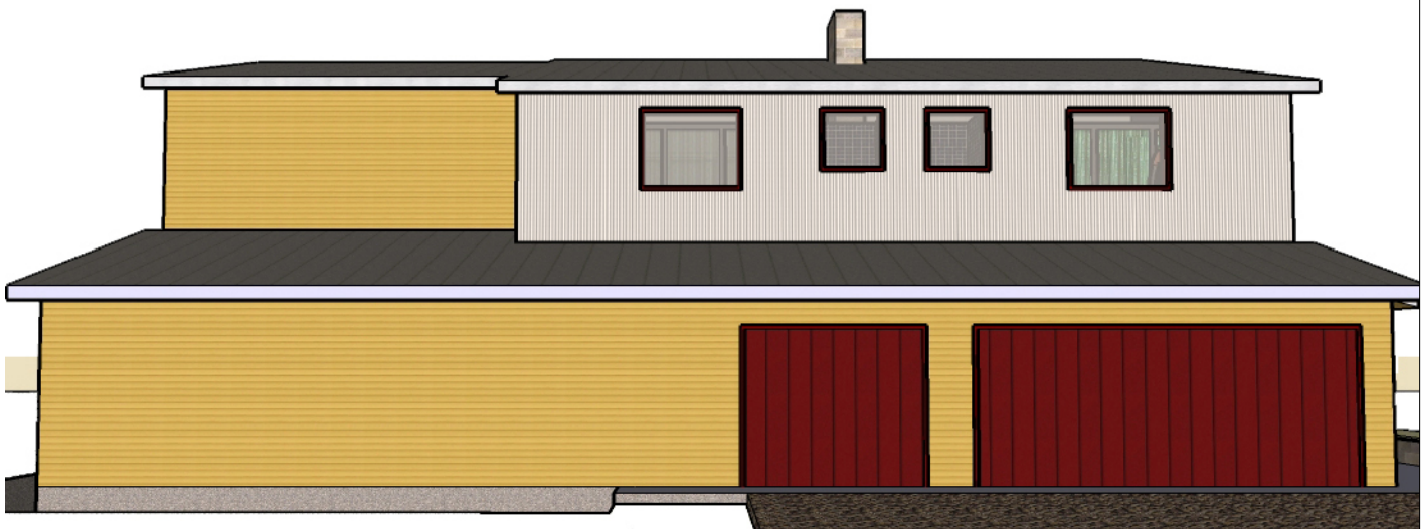

north elevation



west elevation

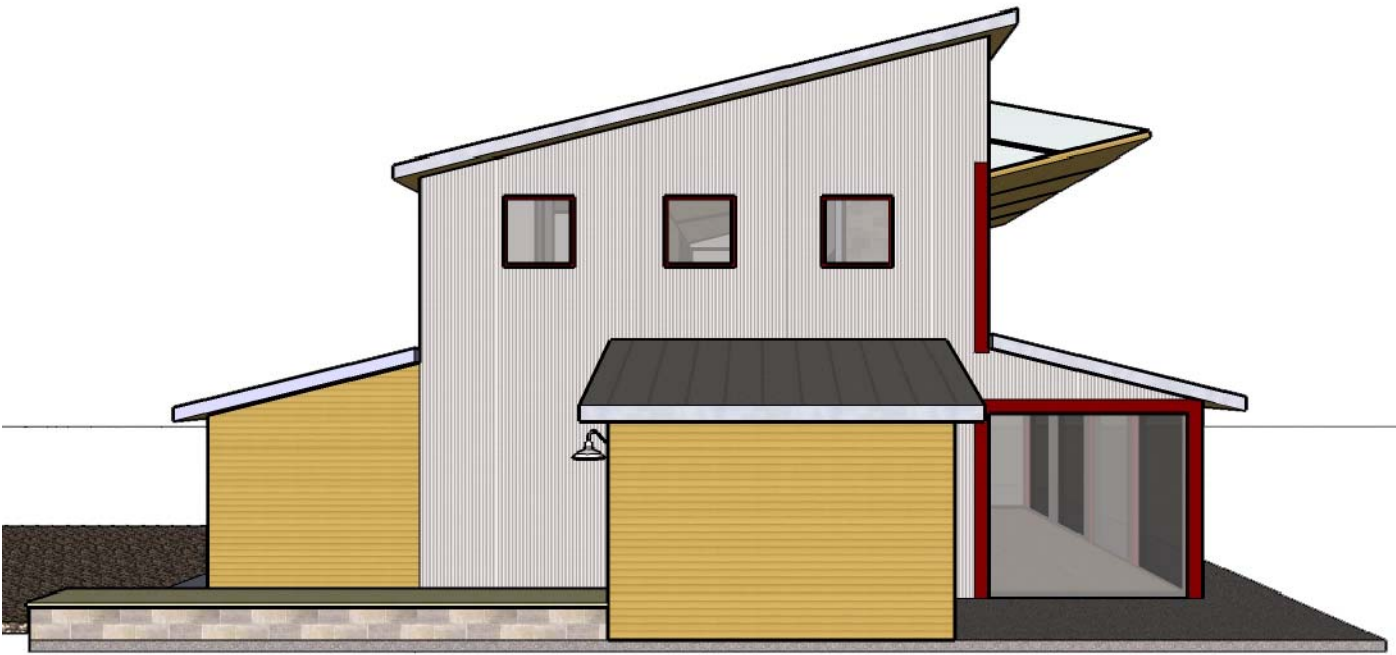

east elevation



northwest corner



southwest corner